

**SECTION KEY**

Existing Ground Level  
Proposed Ground Level

Maximum height AOD  
Minimum height AOD

**C1 Hotel Use Section**



Maximum height AOD  
Minimum height AOD

**D2 Leisure Use Section**

Maximum height of local feature AOD  
Maximum height AOD  
Minimum height AOD

**Buildings in elevation (All uses)**

Maximum and minimum building heights shown. All building widths and lengths adopt the maximum parameters sought in the application

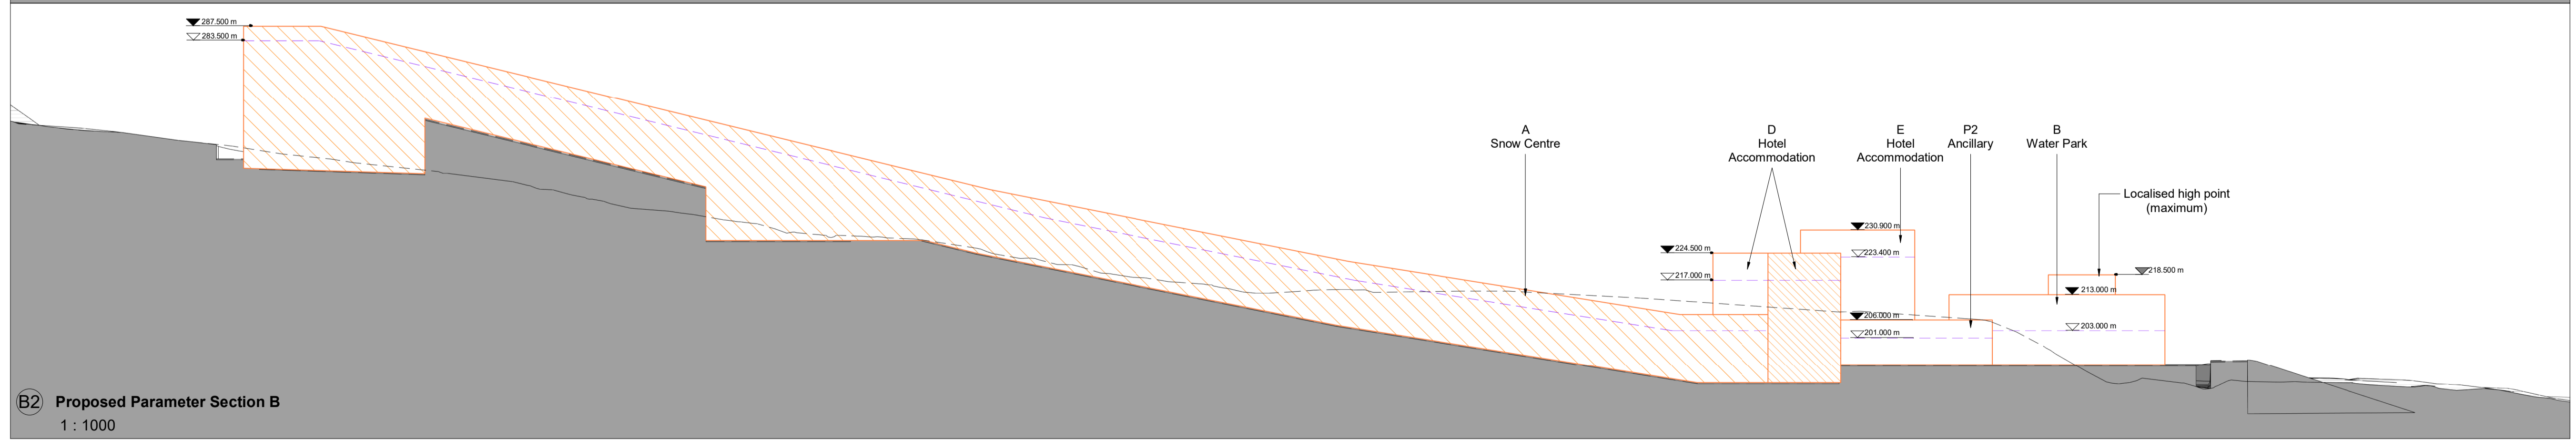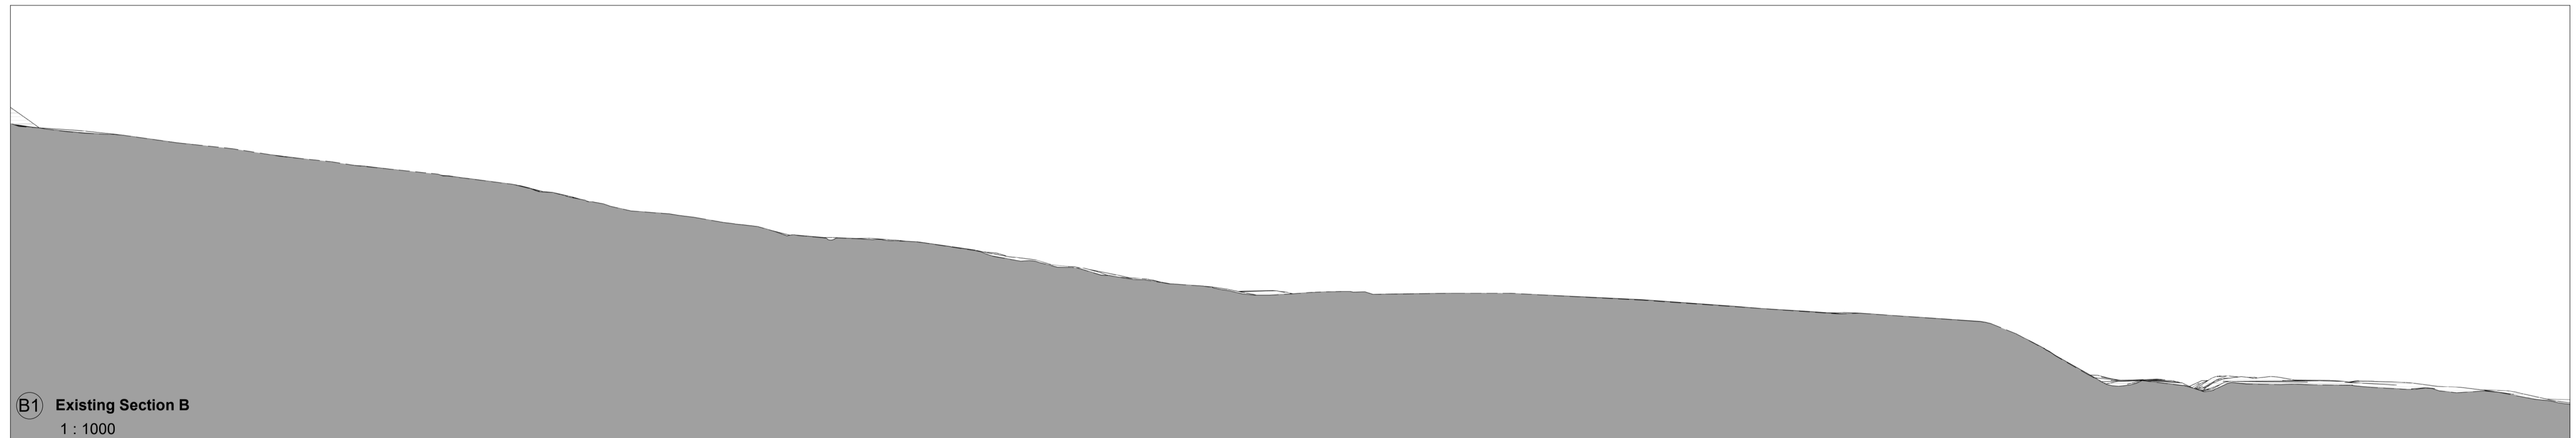

P1 S0 14/02/22 WS ISSUED FOR PAC  
Rev. Status Date Check Description

**Holder Mathias architects**  
T +44 (0) 20 7287 0735  
www.holdermathias.com  
London Cardiff Munich

Project  
Rhydyccar West  
Merthyr Tydfil  
Marvel Ltd

Title  
**Development Parameter Sections 1**

Job No 4170 Scale at A1 Status Rev. Ext. Int.  
S0 P1

Project	Originator	Zone	Level	Type	Role Sheet
RHDR	HMA	LE-ZZ	DR-A	PL-110	

ISO 14001 : 2015 ISO 9001 : 2015 RIBA Chartered Practice  
Please consider the environment before printing this document

