

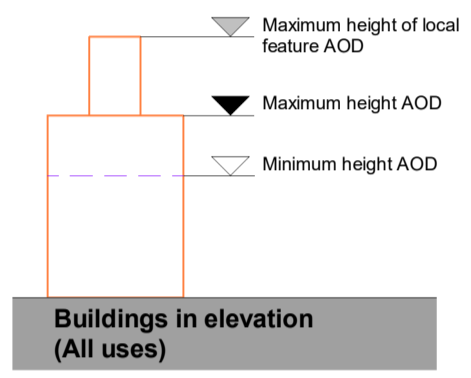
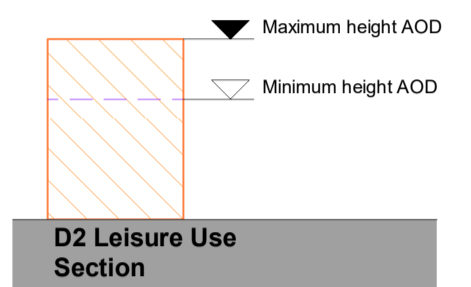
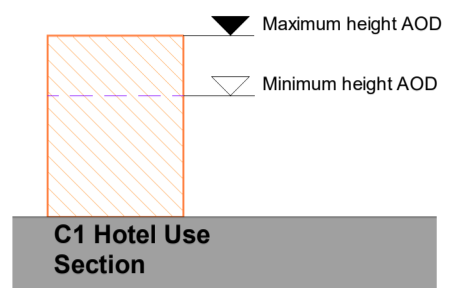
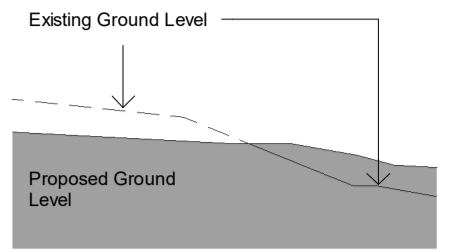


**SECTION KEY**

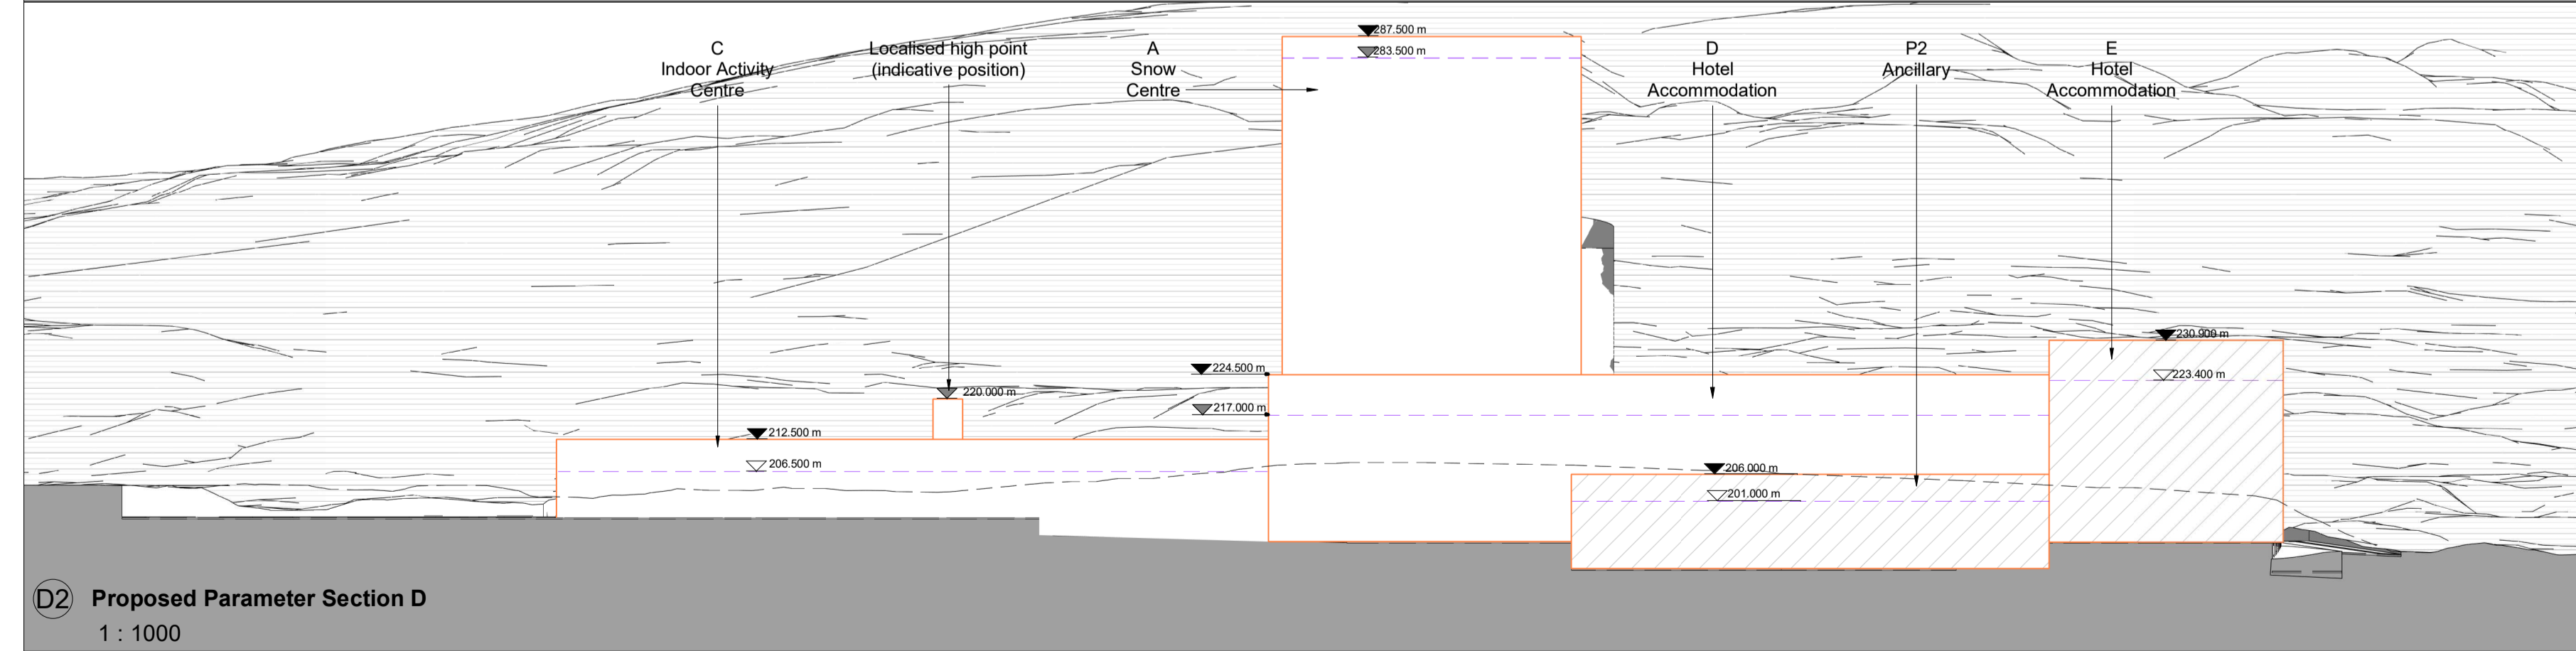

Maximum and minimum building heights shown. All building widths and lengths adopt the maximum parameters sought in the application

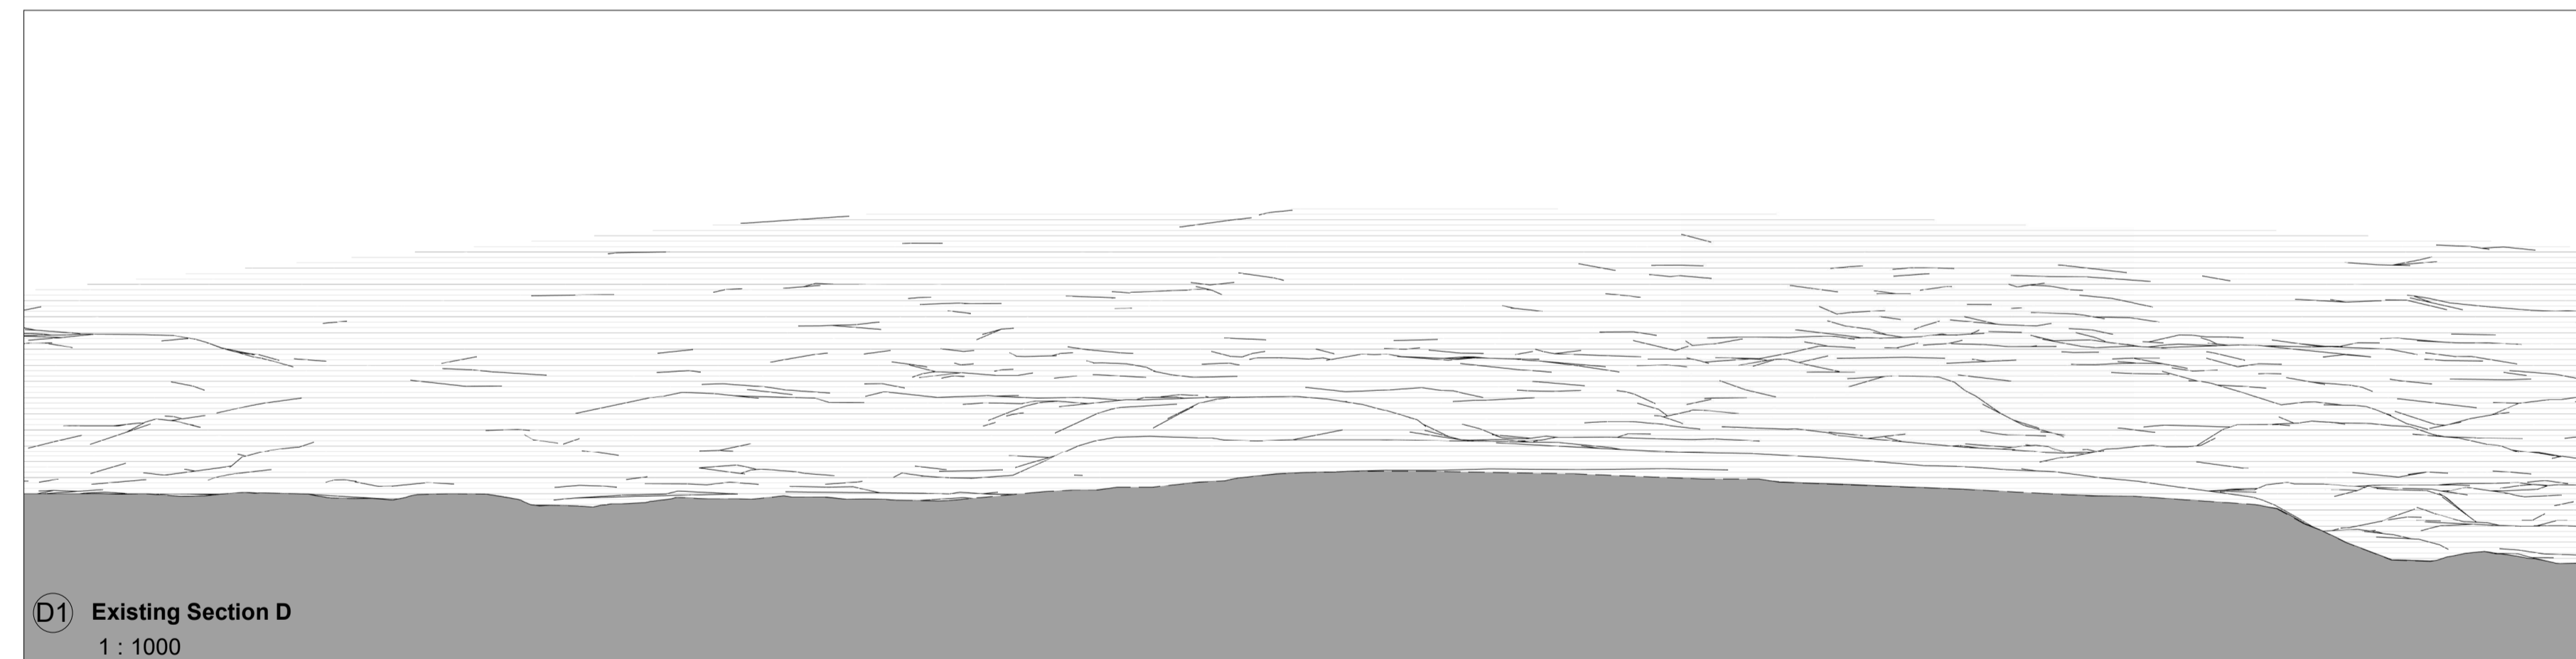

P1 S0 14/02/22 WS ISSUED FOR PAC  
Rev. Status Date Check Description

**Holder Mathias architects**

T +44 (0) 20 7287 0735  
www.holdermathias.com  
London Cardiff Munich

Project  
Rhydycar West  
Merthyr Tydfil  
Marvel Ltd

Title  
Development Parameter Sections 2

Job No 4170 Scale at A1 Status Rev. Ext. Int. S0 P1

Project Originator Zone Level Type Role Sheet  
RHDR-HMA-LE-ZZ-DR-A-PL-111

ISO 14001 : 2015 ISO 9001 : 2015 RIBA Chartered Practice  
Please consider the environment before printing this document