



① Illustrative Masterplan Section A
1 : 1000

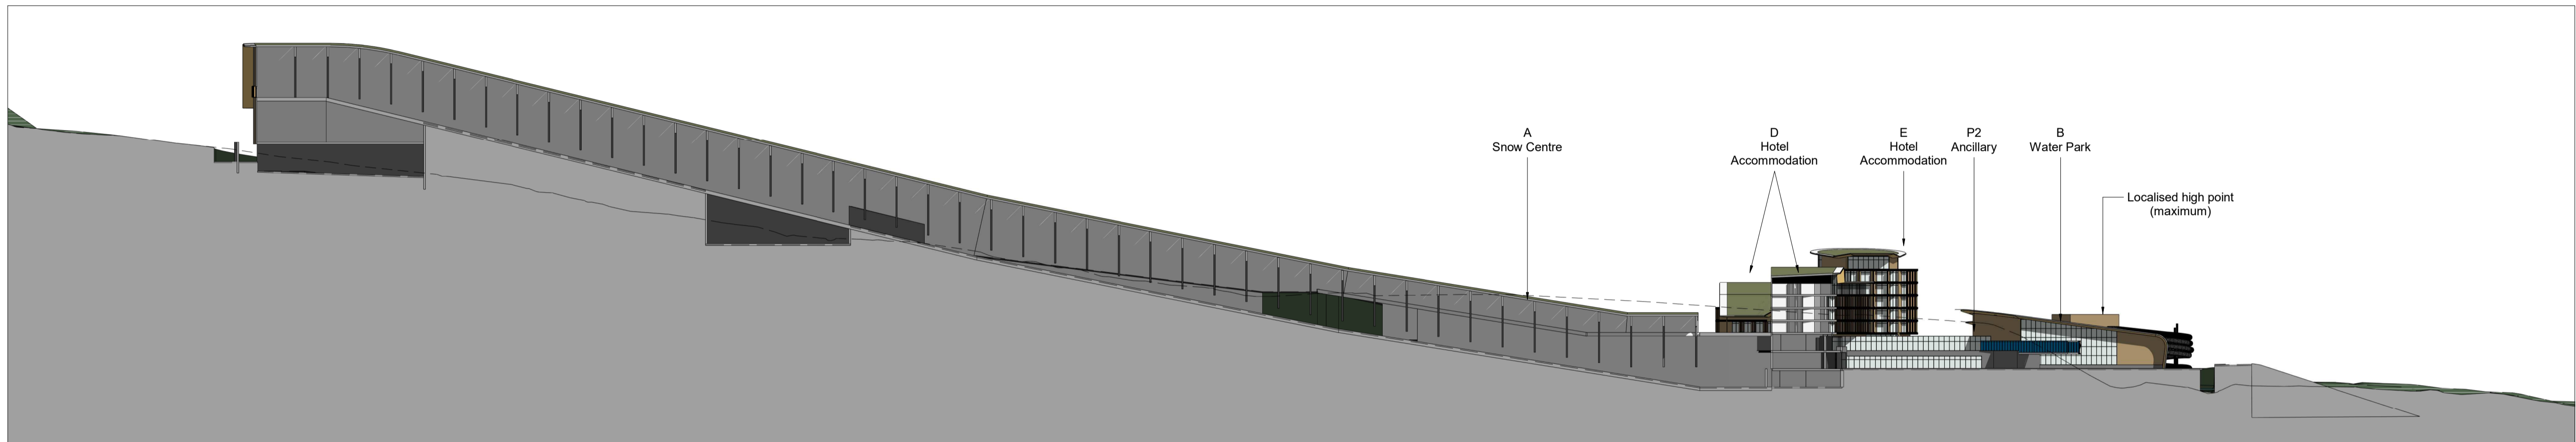

② Illustrative Masterplan Section B
1 : 1000

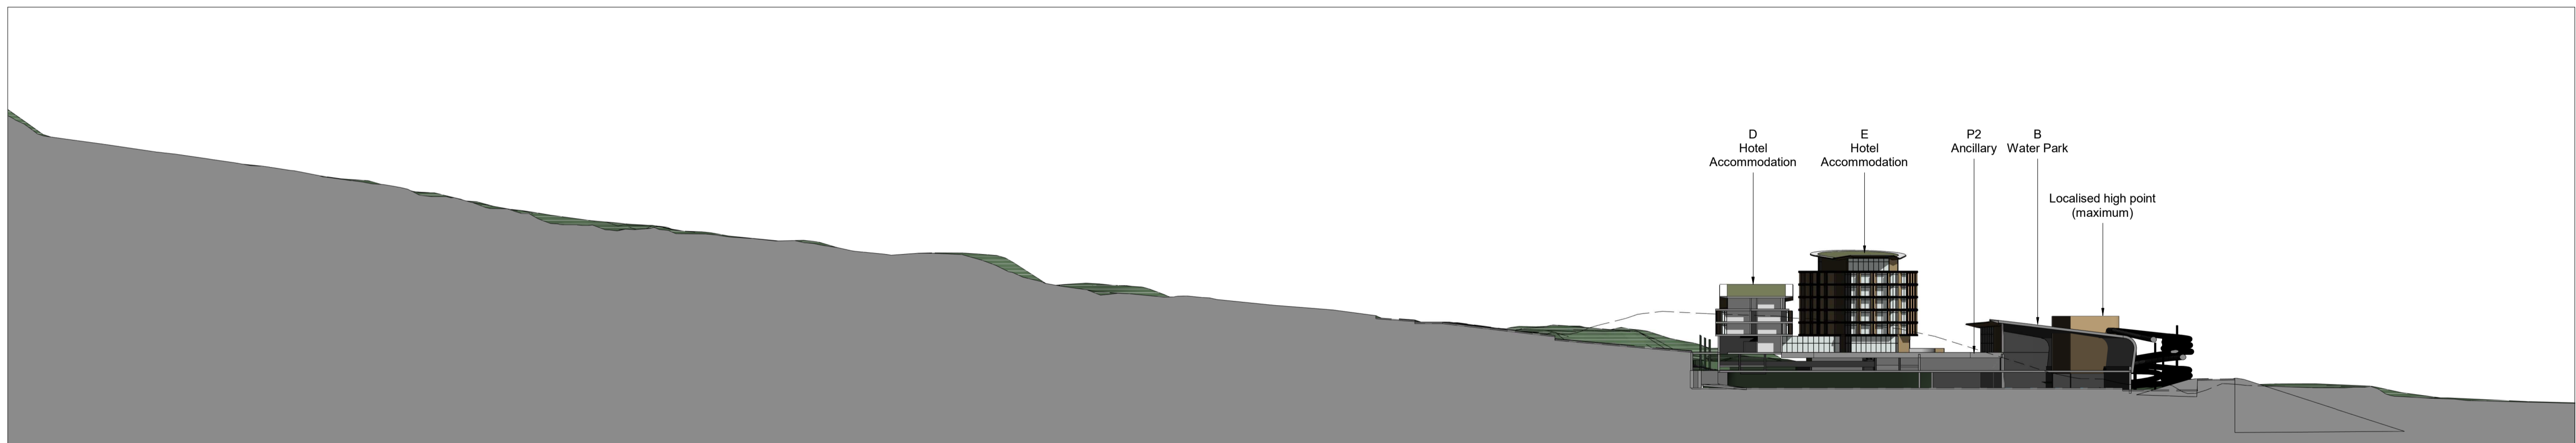

③ Illustrative Masterplan Section C
1 : 1000

P1 S0 14/02/22 WS ISSUED FOR PAC
Rev. Status Date Check Description

Holder Mathias architects

T +44 (0) 20 7287 0735
www.holdermathias.com
London Cardiff Munich

Project
Rhydyccar West
Merthyr Tydfil
Marvel Ltd

Title
Illustrative Masterplan Sections 1

Job No Scale of A1 Status Rev. Ext. Int.
4170 1 : 1000 S0 P1

Project	Originator	Zone	Level	Type	Role Sheet
RHDR	HMA	LE-ZZ	DR	A	PL-120

ISO 14001 : 2015 ISO 9001 : 2015 RIBA Chartered Practice
Please consider the environment before printing this document

