




Section 1 - Main access road 1
1 : 100

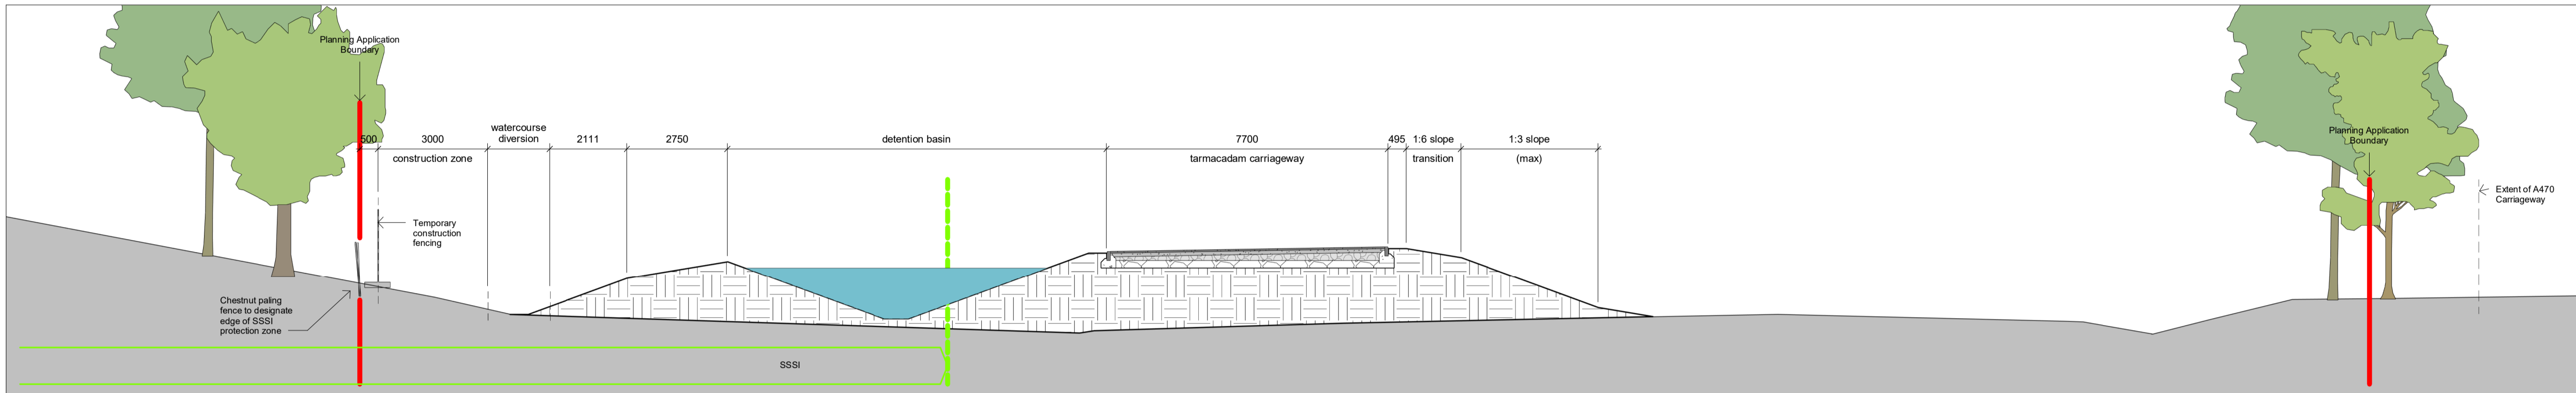

Section 2 - Main access road 2
1 : 100

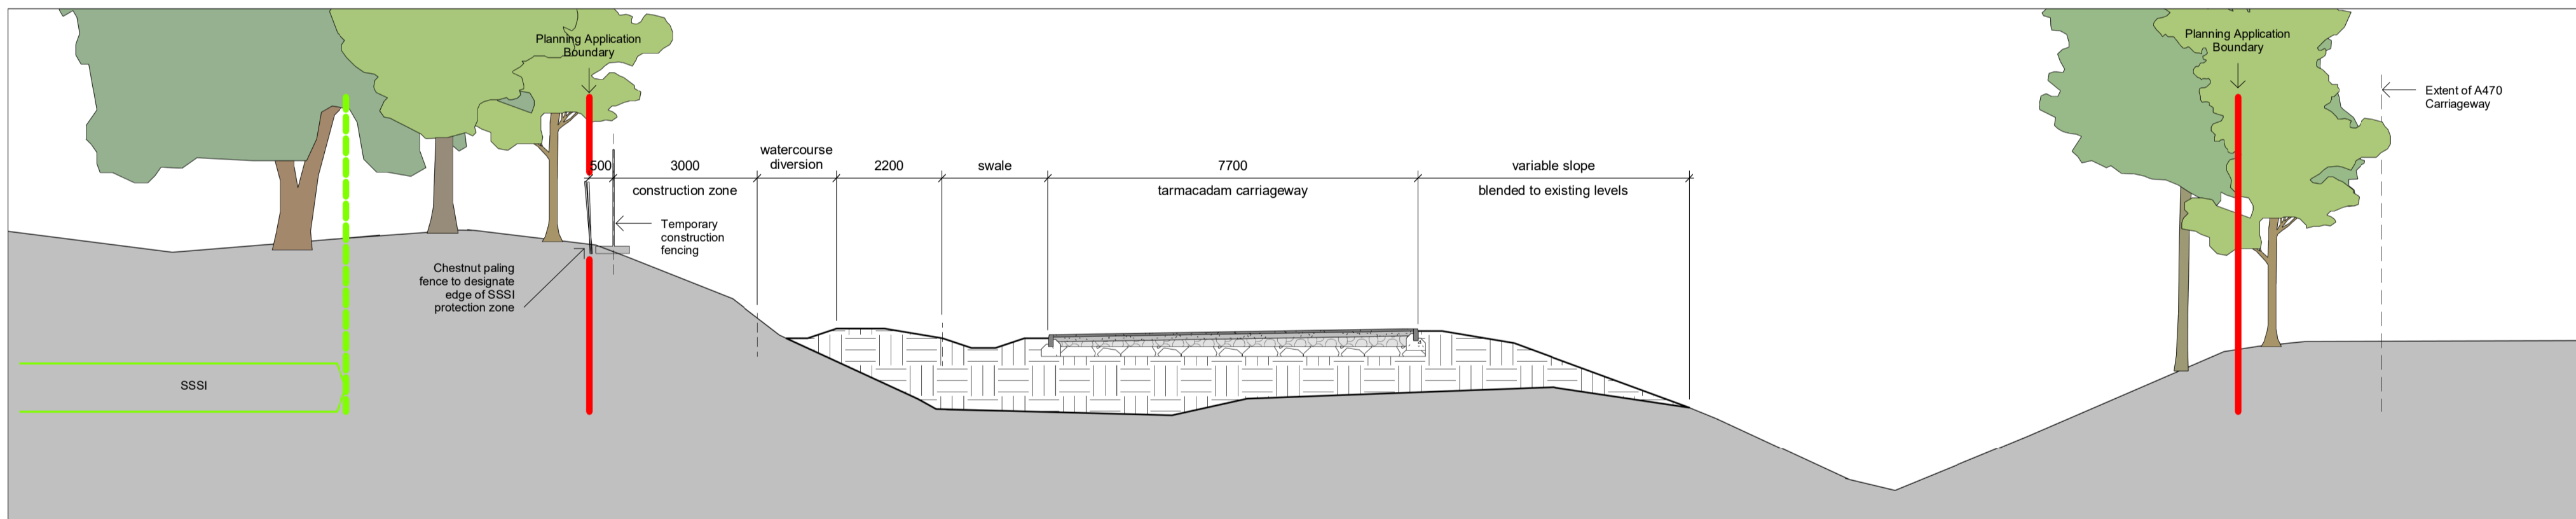

Section 3 - Main access road 3
1 : 100

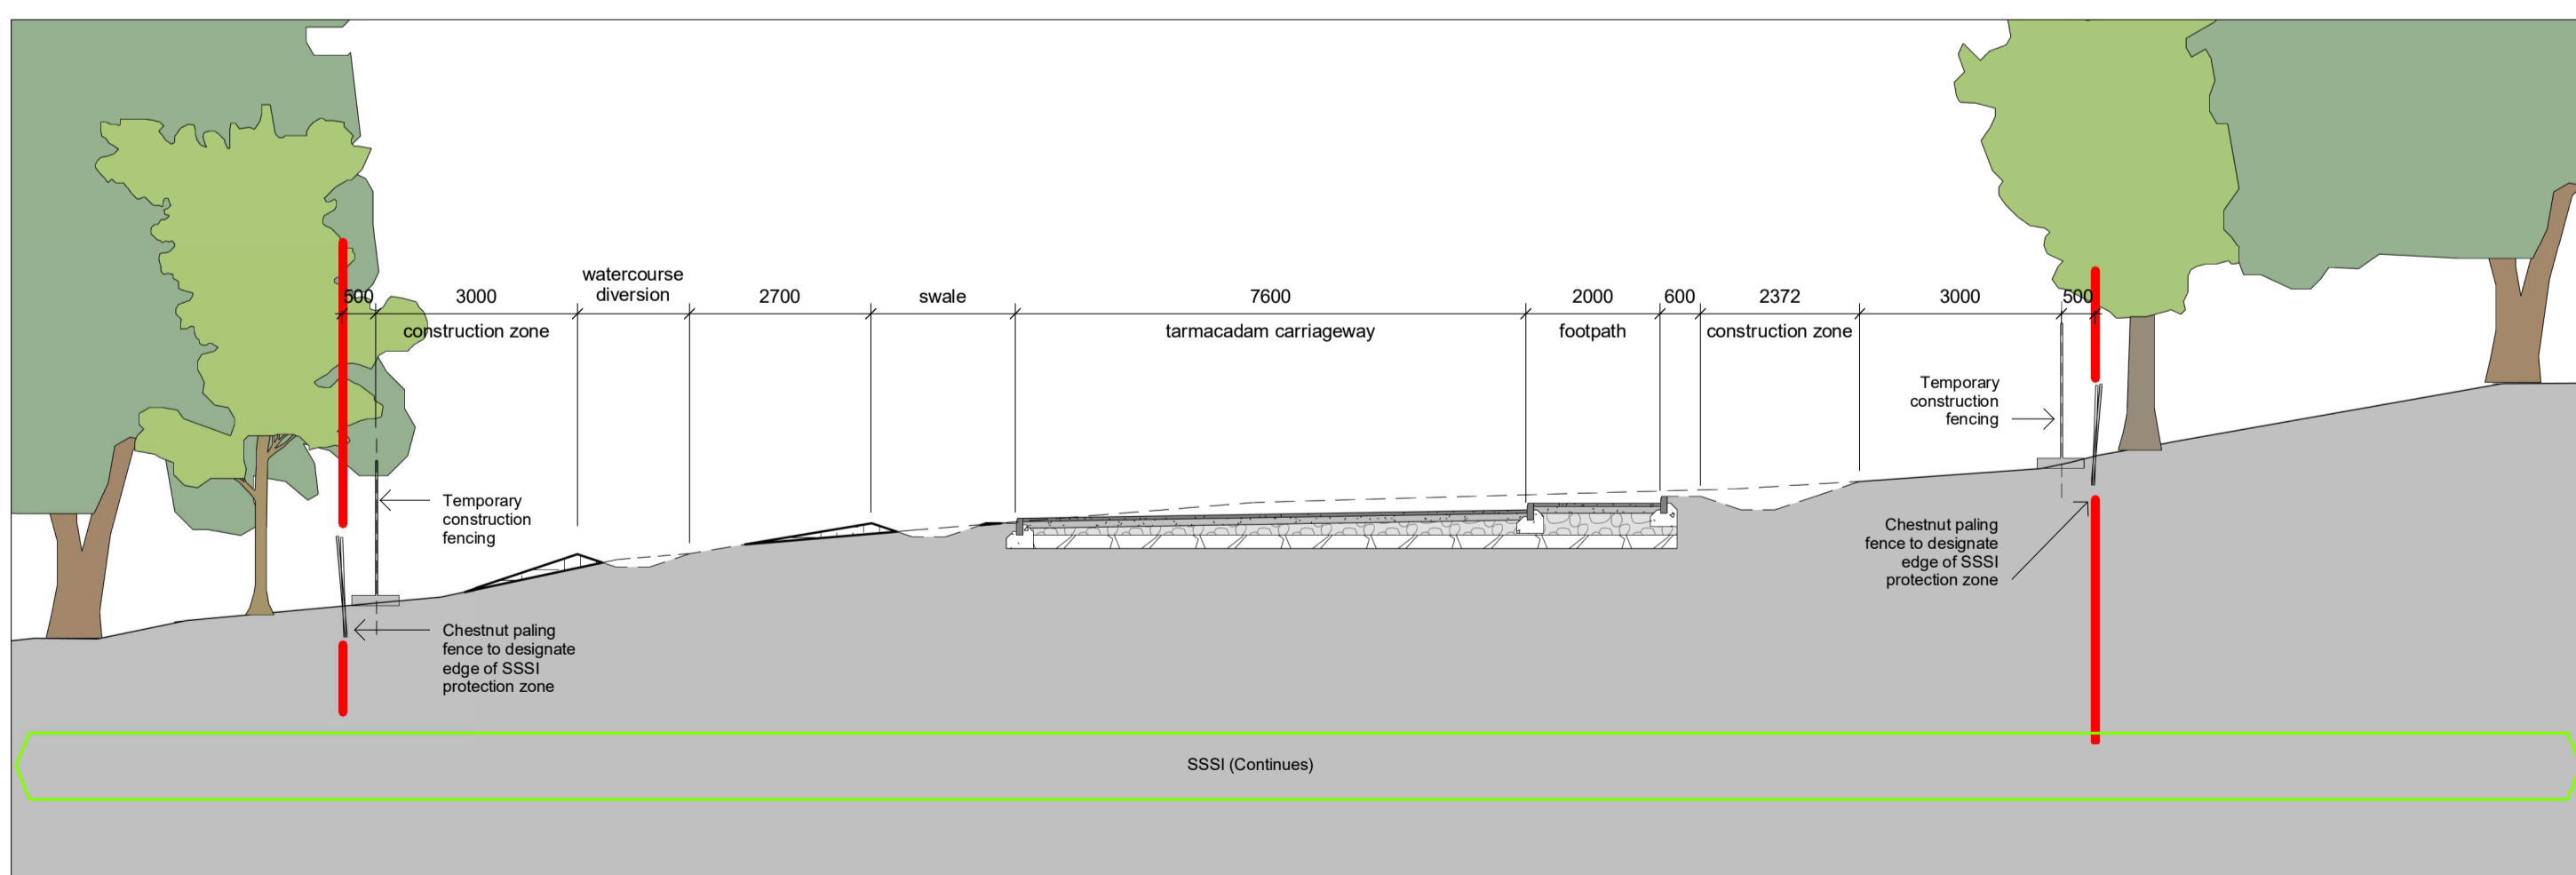

Section 4 - Main access road 4
1 : 100

P1 S0 14/02/22 WS ISSUED FOR PAC
Rev. Status Date Check Description

HolderMathiasarchitects

T +44 (0) 20 7287 0735
www.holdermathias.com
London Cardiff Munch

Project
Rhydyar West
Merthyr Tydfil
Marvel Ltd

Title
Boundary Sections - Main Access Road
Job No Scale of A1 Status Rev. Ext. Int.
4170 1 : 100 S0 P1

Project Originator Zone Level Type Role Sheet
RHDR-HMA-LE-XX-DR-A-97-0001

ISO 14001 : 2015 ISO 9001 : 2015 RIBA Chartered Practice
Please consider the environment before printing this document

